


Selective Ceiling Replacement

Constantine Apartments

Anniston Housing Authority


Anniston, Alabama

Gregg Fortner, Executive Director

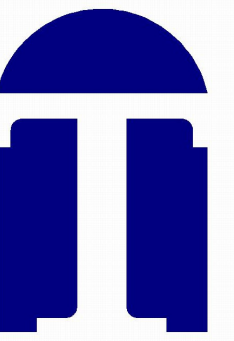

TDA
architects
LLC

125 West Columbus Street
Dadeville, Alabama 36853

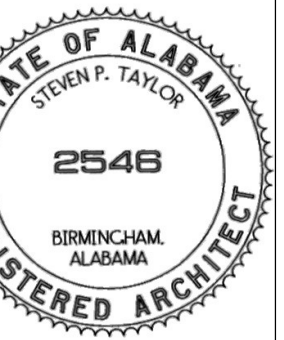

Selective Ceiling Replacement
Constantine Apartments
Anniston Housing Authority

| Revision Table | | |
|----------------|------|--------------------------|
| Number | Date | Revised By / Description |
| | | |
| | | |
| | | |
| | | |


Title Page

DATE:
11/30/2021

SHEET:

1

ELM STREET

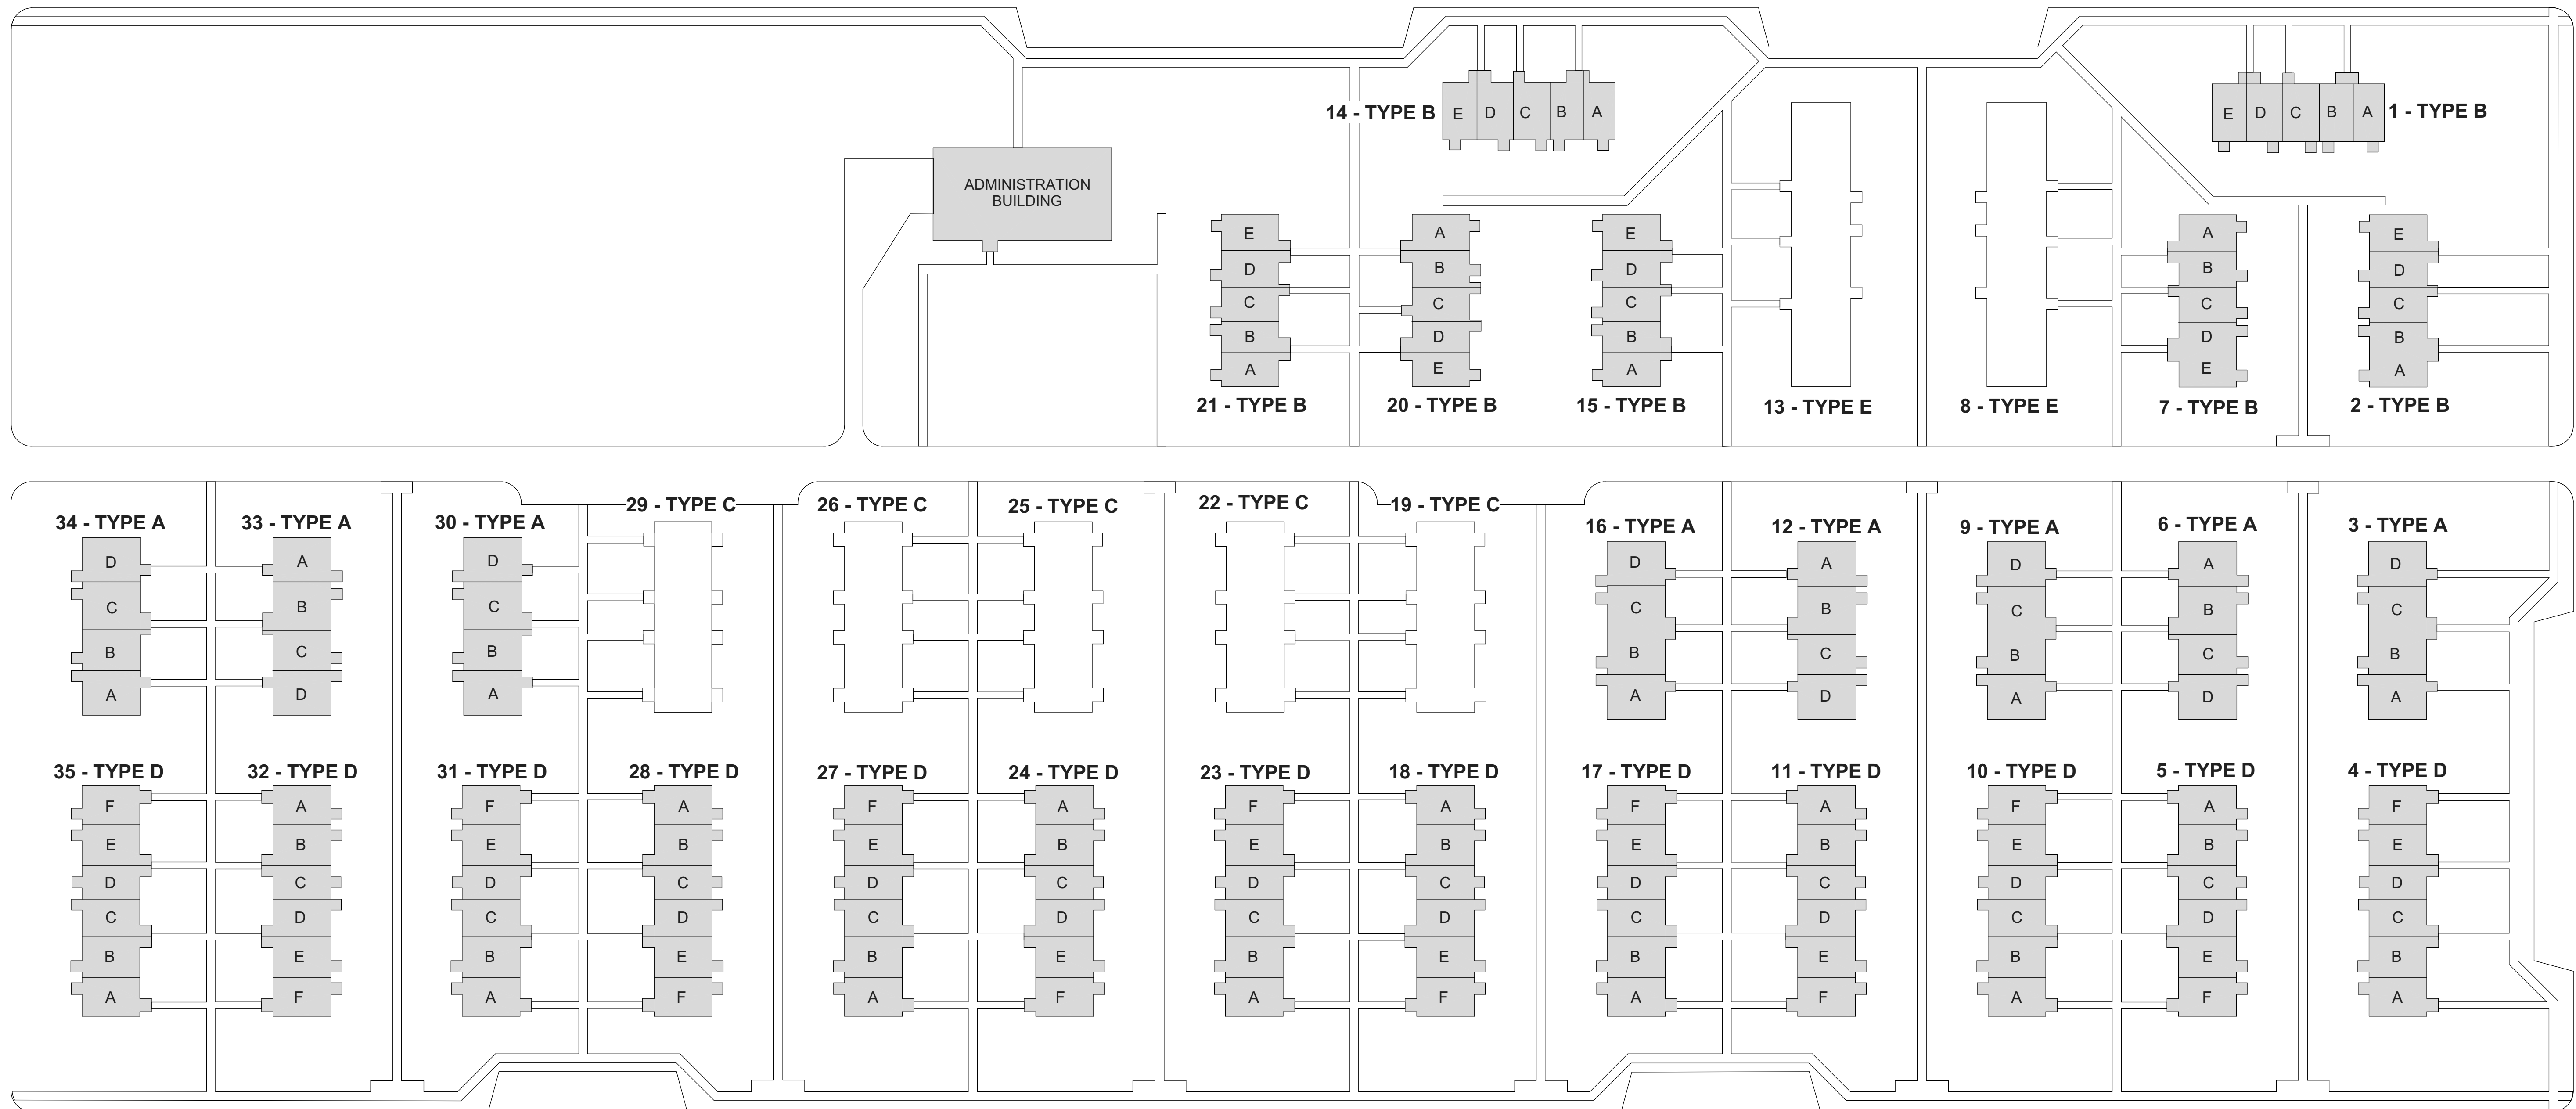

CHESTNUT STREET

| Work Schedule for Ceiling Replacement | | | | |
|---------------------------------------|------------------|---------------|-------------------|----------------------|
| Building and Apartment No. | Bedroom Ceilings | Hall Ceilings | Bathroom Ceilings | All Upstair Ceilings |
| 01-A | | | | |
| 01-B | 1 | 1 | 1 | |
| 01-C | 2 | | 1 | |
| 01-D | | | | |
| 01-E | | | | ALL |
| 02-A | ALL | 1 | | |
| 02-B | | | | |
| 02-C | | | | ALL |
| 02-D | | | | ALL |
| 02-E | 1 | 1 | | |
| 03-A | 2 | | | |
| 03-B | ALL | 1 | | |
| 03-C | | 1 | | |
| 03-D | | | | |
| 04-A | 3 | | | |
| 04-B | 1 | | | |
| 04-C | 3 | | 1 | |
| 04-D | 2 | | 1 | |
| 04-E | 2 | | | |
| 04-F | 3 | | | |
| 05-A | | | | ALL |
| 05-B | 1 | 1 | | |
| 05-C | | | | ALL |
| 05-D | | | | ALL |
| 05-E | | | | ALL |
| 05-F | 3 | 1 | | |
| 06-A | | | | |
| 06-B | | | | |
| 06-C | | | | |
| 06-D | | | | |
| 07-A | 1 | 1 | | |
| 07-B | 2 | | | |
| 07-C | 2 | 1 | | |
| 07-D | 2 | 1 | | |
| 07-E | 1 | 1 | | |

BUILDING 8 NOT IN CONTRACT

| Building and Apartment No. | Bedroom Ceilings | Hall Ceilings | Bathroom Ceilings | All Upstair Ceilings |
|----------------------------|------------------|---------------|-------------------|----------------------|
| 09-A | 1 | | | |
| 09-B | 1 | | | |
| 09-C | 2 | | | |
| 09-D | | | | |
| 10-A | | | | ALL |
| 10-B | | | | |
| 10-C | 3 | 1 | | |
| 10-D | 2 | 1 | | |
| 10-E | 2 | 1 | | |
| 10-F | | | | |
| 11-A | | | | |
| 11-B | | | | |
| 11-C | | | | |
| 11-D | | | | |
| 11-E | | | | |
| 11-F | | | | |
| 12-A | 2 | 1 | | |
| 12-B | 2 | 1 | | |
| 12-C | 2 | 1 | | |
| 12-D | 1 | 1 | | |

BUILDING 13 NOT IN CONTRACT

| Building and Apartment No. | Bedroom Ceilings | Hall Ceilings | Bathroom Ceilings | All Upstair Ceilings |
|----------------------------|------------------|---------------|-------------------|----------------------|
| 14-A | 2 | 1 | | |
| 14-B | | | | ALL |
| 14-C | | | | ALL |
| 14-D | | | | ALL |
| 14-E | 2 | 1 | | |

| Building and Apartment No. | Bedroom Ceilings | Hall Ceilings | Bathroom Ceilings | All Upstair Ceilings |
|----------------------------|------------------|---------------|-------------------|----------------------|
| 15-A | 1 | 1 | | |
| 15-B | | | | ALL |
| 15-C | 2 | 1 | | |
| 15-D | 2 | 1 | | |
| 15-E | | | | ALL |

| Building and Apartment No. | Bedroom Ceilings | Hall Ceilings | Bathroom Ceilings | All Upstair Ceilings |
|----------------------------|------------------|---------------|-------------------|----------------------|
| 16-A | 2 | 1 | 1 | |
| 16-B | 2 | 1 | 1 | |
| 16-C | | | | ALL |
| 16-D | 2 | 1 | 1 | |

BUILDING 25 NOT IN CONTRACT
BUILDING 26 NOT IN CONTRACT

| Building and Apartment No. | Bedroom Ceilings | Hall Ceilings | Bathroom Ceilings | All Upstair Ceilings |
|----------------------------|------------------|---------------|-------------------|----------------------|
| 17-A | 2 | | | |
| 17-B | 2 | 1 | | |
| 17-C | 3 | 1 | | |
| 17-D | 2 | 1 | 1 | |
| 17-E | 2 | 1 | 1 | |
| 17-F | 3 | 1 | | |

| Building and Apartment No. | Bedroom Ceilings | Hall Ceilings | Bathroom Ceilings | All Upstair Ceilings |
|----------------------------|------------------|---------------|-------------------|----------------------|
| 18-A | | | | |
| 18-B | | 1 | | |
| 18-C | 3 | 1 | | |
| 18-D | | | | ALL |
| 18-E | 2 | 1 | 1 | |
| 18-F | 2 | 1 | | |

BUILDING 19 NOT IN CONTRACT

| Building and Apartment No. | Bedroom Ceilings | Hall Ceilings | Bathroom Ceilings | All Upstair Ceilings |
|----------------------------|------------------|---------------|-------------------|----------------------|
| 20-A | 2 | 1 | 1 | |
| 20-B | 2 | 1 | | |
| 20-C | 2 | 1 | 1 | |
| 20-D | 2 | 1 | | |
| 20-E | 1 | 1 | | |

| Building and Apartment No. | Bedroom Ceilings | Hall Ceilings | Bathroom Ceilings | All Upstair Ceilings |
|----------------------------|------------------|---------------|-------------------|----------------------|
| 21-A | | | | |
| 21-B | | 1 | 1 | |
| 21-C | 1 | 1 | | |
| 21-D | 1 | 1 | | |
| 21-E | 2 | 1 | 1 | |

BUILDING 22 NOT IN CONTRACT

| Building and Apartment No. | Bedroom Ceilings | Hall Ceilings | Bathroom Ceilings | All Upstair Ceilings |
|----------------------------|------------------|---------------|-------------------|----------------------|
| 23-A | | | | |
| 23-B | | | | |
| 23-C | | | | |
| 23-D | | | | |
| 23-E | | | | |
| 23-F | | | | |

| Building and Apartment No. | Bedroom Ceilings | Hall Ceilings | Bathroom Ceilings | All Upstair Ceilings |
|----------------------------|------------------|---------------|-------------------|----------------------|
| 24-A | 3 | 1 | 1 | |
| 24-B | 2 | 1 | | |
| 24-C | 3 | 1 | 1 | |
| 24-D | 2 | 1 | | |
| 24-E | 2 | 1 | 1 | |
| 24-F | 3 | 1 | | |

BUILDING 25 NOT IN CONTRACT
BUILDING 26 NOT IN CONTRACT

| Building and Apartment No. | Bedroom Ceilings | Hall Ceilings | Bathroom Ceilings | All Upstair Ceilings |
|----------------------------|------------------|---------------|-------------------|----------------------|
| 27-A | 3 | | | |
| 27-B | | 1 | | |
| 27-C | 2 | 1 | | |
| 27-D | 1 | 1 | | |
| 27-E | | | | |
| 27-F | | | | |

| Building and Apartment No. | Bedroom Ceilings | Hall Ceilings | Bathroom Ceilings | All Upstair Ceilings |
|----------------------------|------------------|---------------|-------------------|----------------------|
| 28-A | | | | ALL |
| 28-B | 2 | 1 | | |
| 28-C | 3 | 1 | | |
| 28-D | 2 | 1 | | |
| 28-E | 2 | 1 | | |
| 28-F | | | | |

BUILDING 29 NOT IN CONTRACT

| Building and Apartment No. | Bedroom Ceilings | Hall Ceilings | Bathroom Ceilings | All Upstair Ceilings |
|----------------------------|------------------|---------------|-------------------|----------------------|
| 30-A | | | | ALL |
| 30-B | | | | ALL |
| 30-C | | | | ALL |
| 30-D | | | | ALL |

| Building and Apartment No. | Bedroom Ceilings | Hall Ceilings | Bathroom Ceilings | All Upstair Ceilings |
|----------------------------|------------------|---------------|-------------------|----------------------|
| 31-A | | | | ALL |
| 31-B | 2 | 1 | | |
| 31-C | | | | ALL |
| 31-D | | 1 | | |
| 31-E | | 1 | | ALL |
| 31-F | | 1 | | |

| Building and Apartment No. | Bedroom Ceilings | Hall Ceilings | Bathroom Ceilings | All Upstair Ceilings |
|----------------------------|------------------|---------------|-------------------|----------------------|
| 32-A | 3 | 1 | 1 | |
| 32-B | 2 | 1 | 1 | |
| 32-C | 3 | 1 | | |
| 32-D | 2 | 1 | | |
| 32-E | 2 | 1 | 1 | |
| 32-F | 3 | 1 | 1 | |

| Building and Apartment No. | Bedroom Ceilings | Hall Ceilings | Bathroom Ceilings | All Upstair Ceilings |
|----------------------------|------------------|---------------|-------------------|----------------------|
| 33-A | 3 | 1 | 1 | |
| 33-B | 2 | 1 | 1 | |
| 33-C | 3 | 1 | 1 | |
| 33-D | | | | ALL |

| Building and Apartment No. | Bedroom Ceilings | Hall Ceilings | Bathroom Ceilings | All Upstair Ceilings |
|----------------------------|------------------|---------------|-------------------|----------------------|
| 34-A | 3 | 1 | 1 | |
| 34-B | 3 | 1 | | |
| 34-C | 2 | 1 | 1 | |
| 34-D | 2 | 1 | 1 | |

| Building and Apartment No. | Bedroom Ceilings | Hall Ceilings | Bathroom Ceilings | All Upstair Ceilings |
|----------------------------|------------------|---------------|-------------------|----------------------|
| 35-A | | | | ALL |
| 35-B | | | 1 | |
| 35-C | 3 | 1 | | |
| 35-D | 2 | 1 | | |
| 35-E | | | | |
| 35-F | | | | |

Scope of Work

1. Remove existing batt insulation in rooms designated to receive new ceiling.
2. Remove existing light fixtures in ceilings designated to be replaced. Existing wire and boxes to be re-used.
3. Remove existing ceilings in designated rooms (may be more than one layer in some locations).
4. Install 1/2" gypsum board ceilings in designated areas. Screw attach to existing trusses.
5. Install new - Thomas Lighting - 7003FM/20-LED - Huntington - 13 Inch 28.5W 3 LED Flush Mount Light Fixture - Item # 7003FM/20-LED
6. New ceilings shall be finished and painted.
7. Existing walls in designated rooms shall be painted.
8. Install R-39 blown insulation in all affected areas.

CONSTANTINE AVENUE



125 West Columbus Street
Dadeville, Alabama 36853



Selective Ceiling Replacement
Constantine Apartments
Anniston Housing Authority


| Revision Table | Date | Revised By | Description |
|----------------|------|------------|-------------|
| | | | |
| | | | |
| | | | |
| | | | |
| | | | |

Floor Plan


DATE:
11/30/2021

SHEET:

2

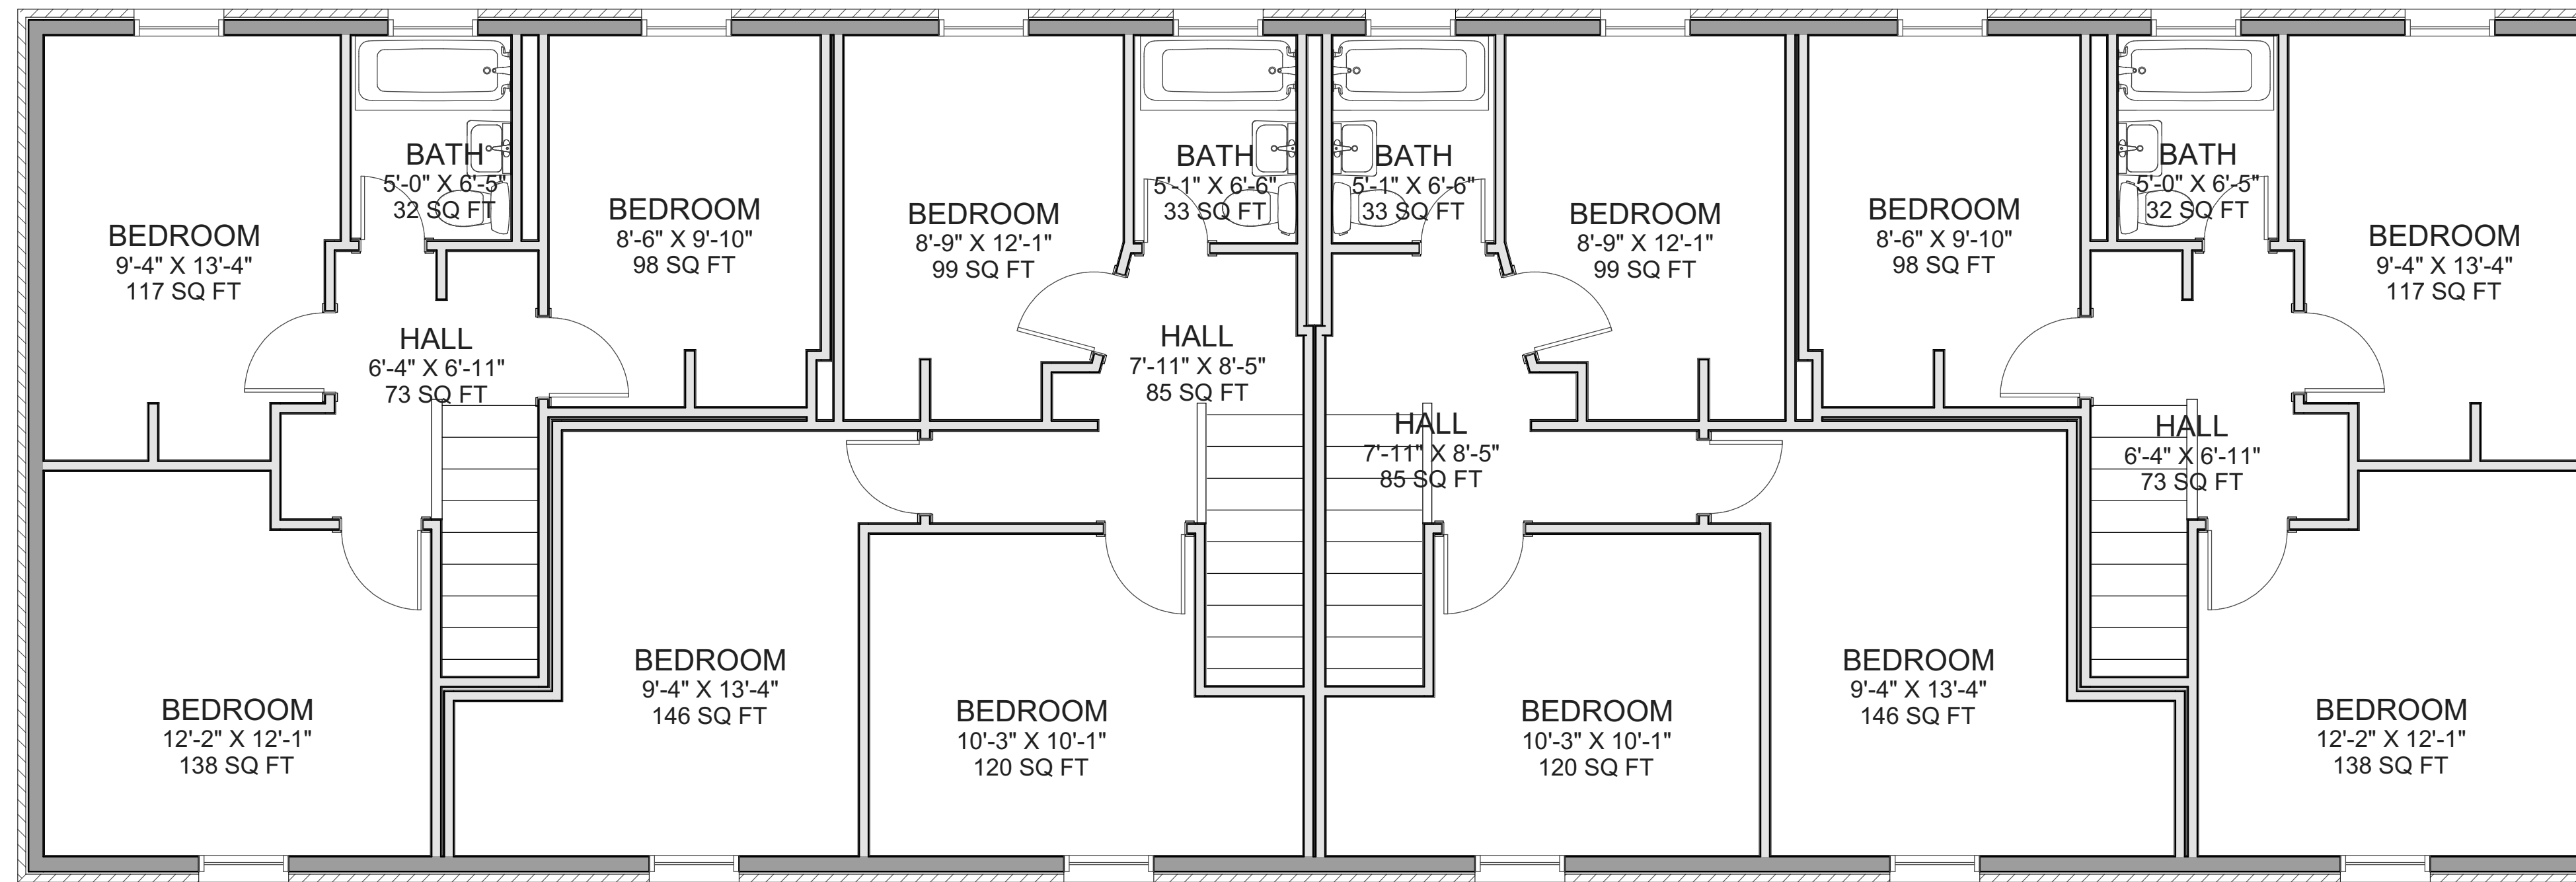


BUILDING TYPE 'A' - SECOND FLOOR

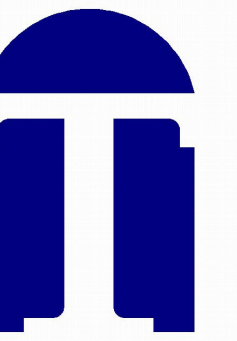

TDA
architects
LLC

125 West Columbus Street
Dadeville, Alabama 36853

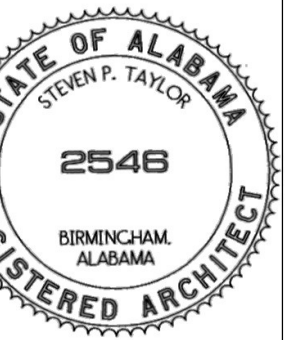

Selective Ceiling Replacement
Constantine Apartments
Anniston Housing Authority


| Revision Table | | Description |
|----------------|------|-------------|
| Number | Date | |
| | | |
| | | |
| | | |
| | | |

Building
Sections


DATE:
11/30/2021

SHEET:

3

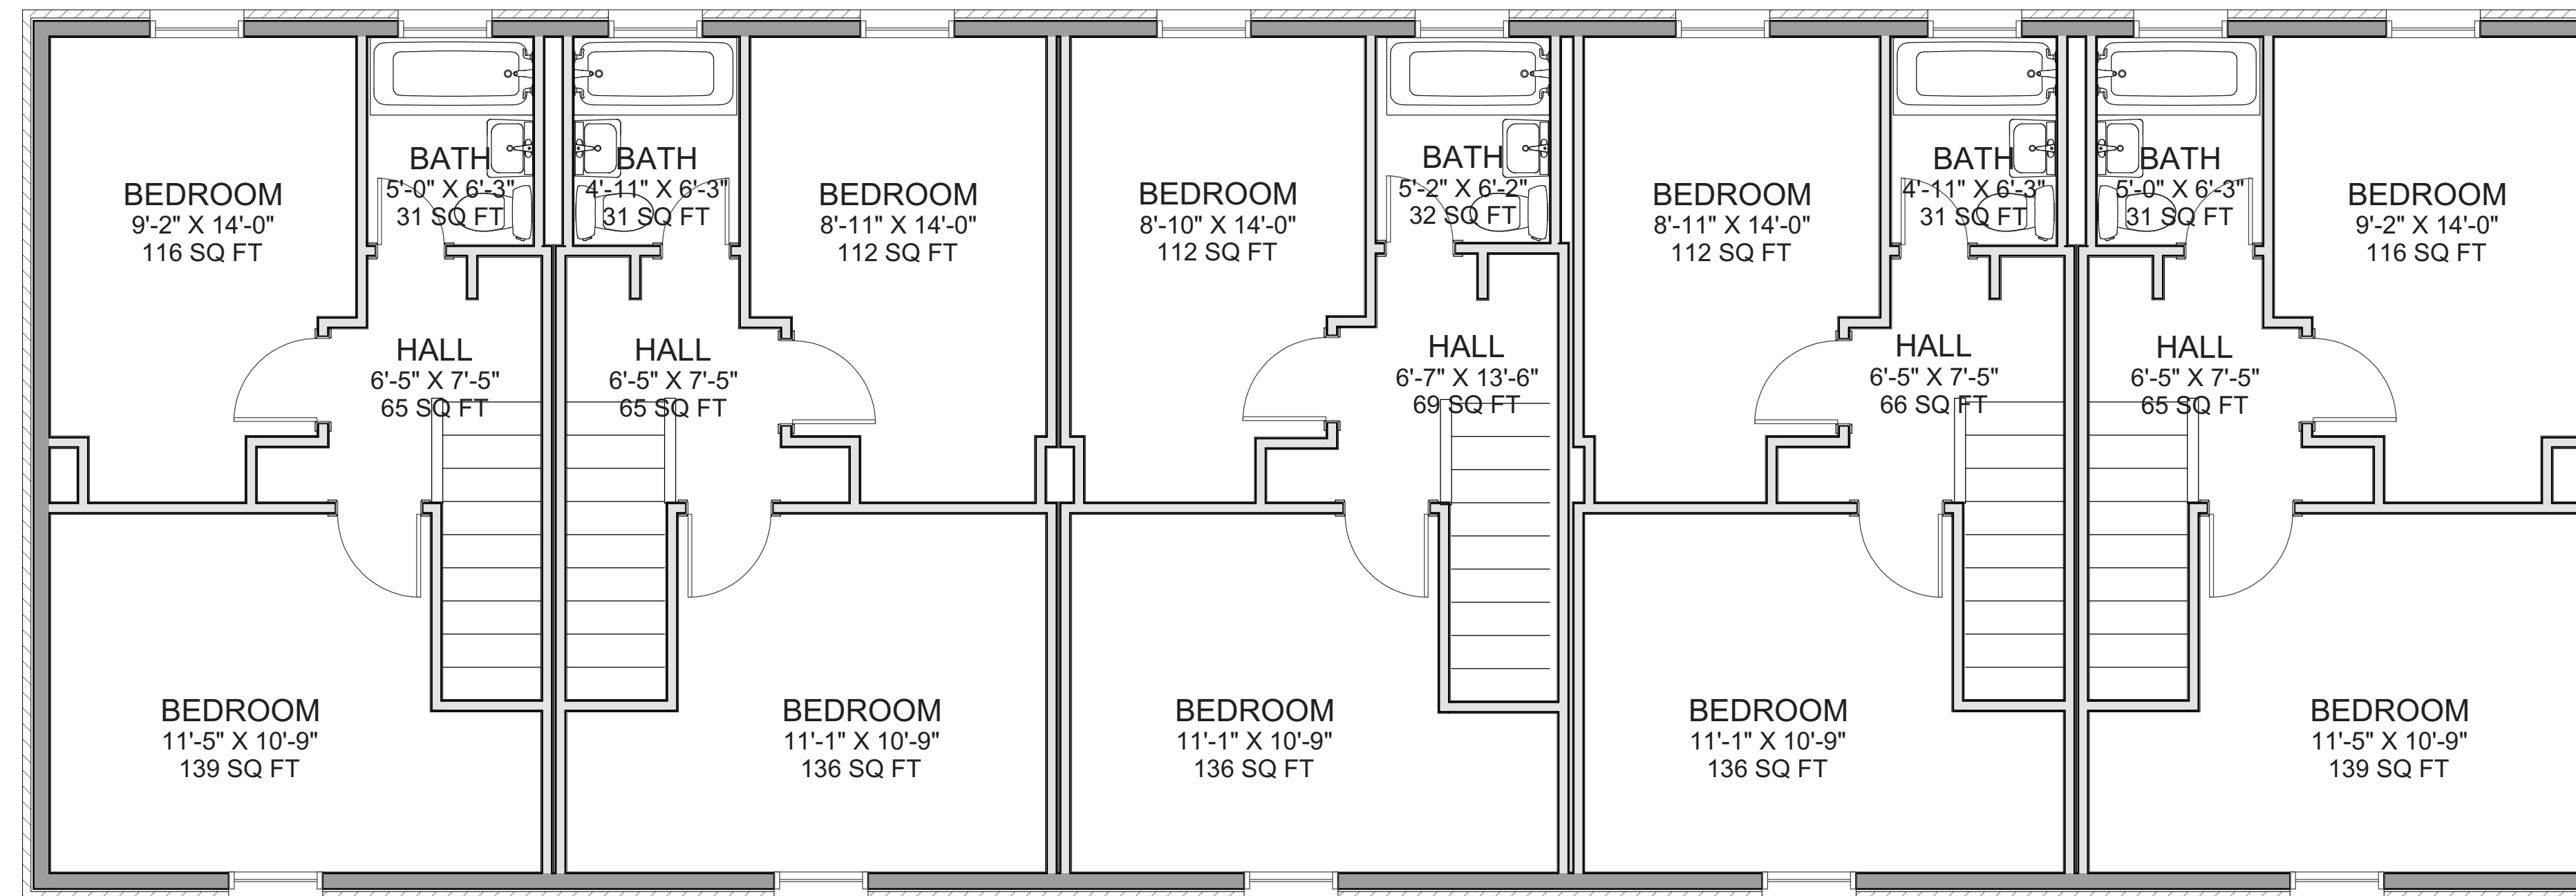

BUILDING 'B' SECOND FLOOR

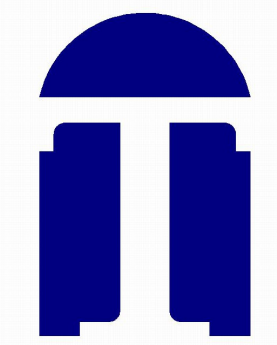

TDA
architects
LLC

125 West Columbus Street
Dadeville, Alabama 36853



Selective Ceiling Replacement
Constantine Apartments
Anniston Housing Authority


| Revision Table | | Description |
|----------------|------|-------------|
| Number | Date | |
| | | |
| | | |
| | | |
| | | |

Light
Fixture
Information


DATE:
11/30/2021

SHEET:

4

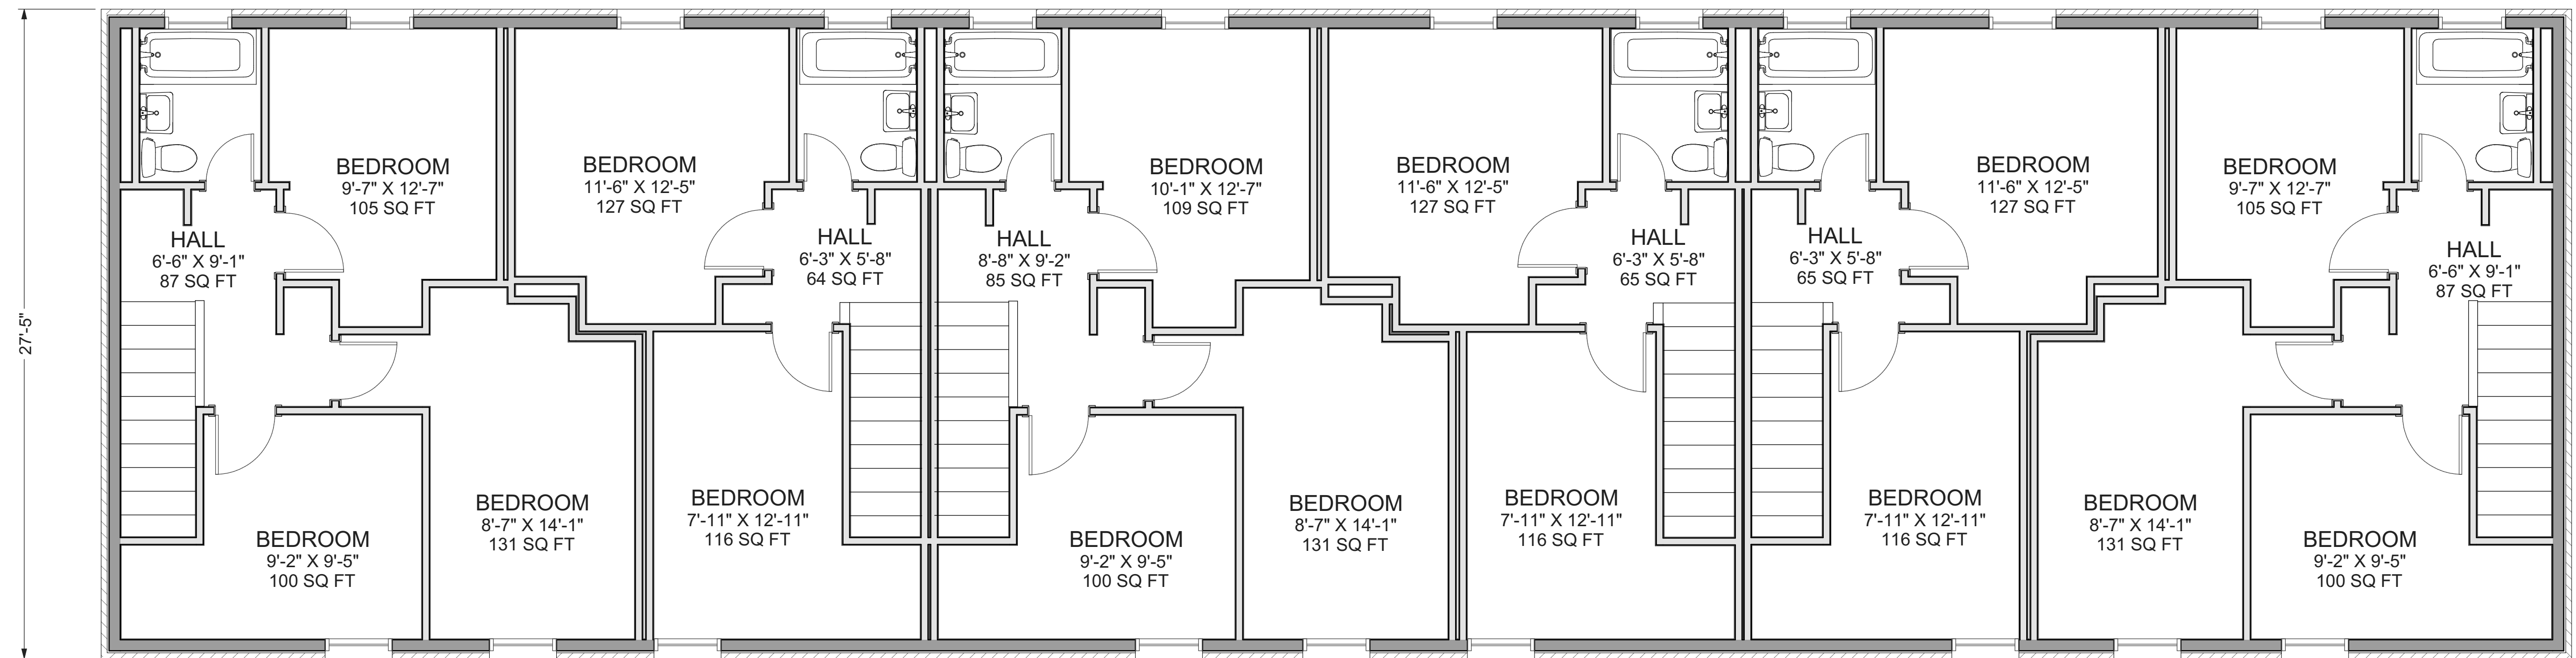

BUILDING 'D' - SECOND FLOOR

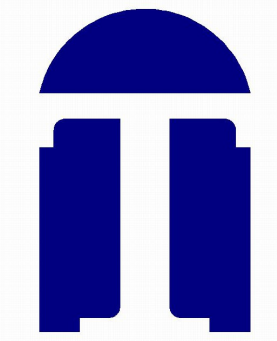

TDA
architects
LLC

125 West Columbus Street
Dadeville, Alabama 36853



Selective Ceiling Replacement
Constantine Apartments
Anniston Housing Authority

| Revision Table | | Description |
|----------------|------|-------------|
| Number | Date | |
| | | |
| | | |
| | | |
| | | |
| | | |

DATE:
11/30/2021

SHEET:

5